
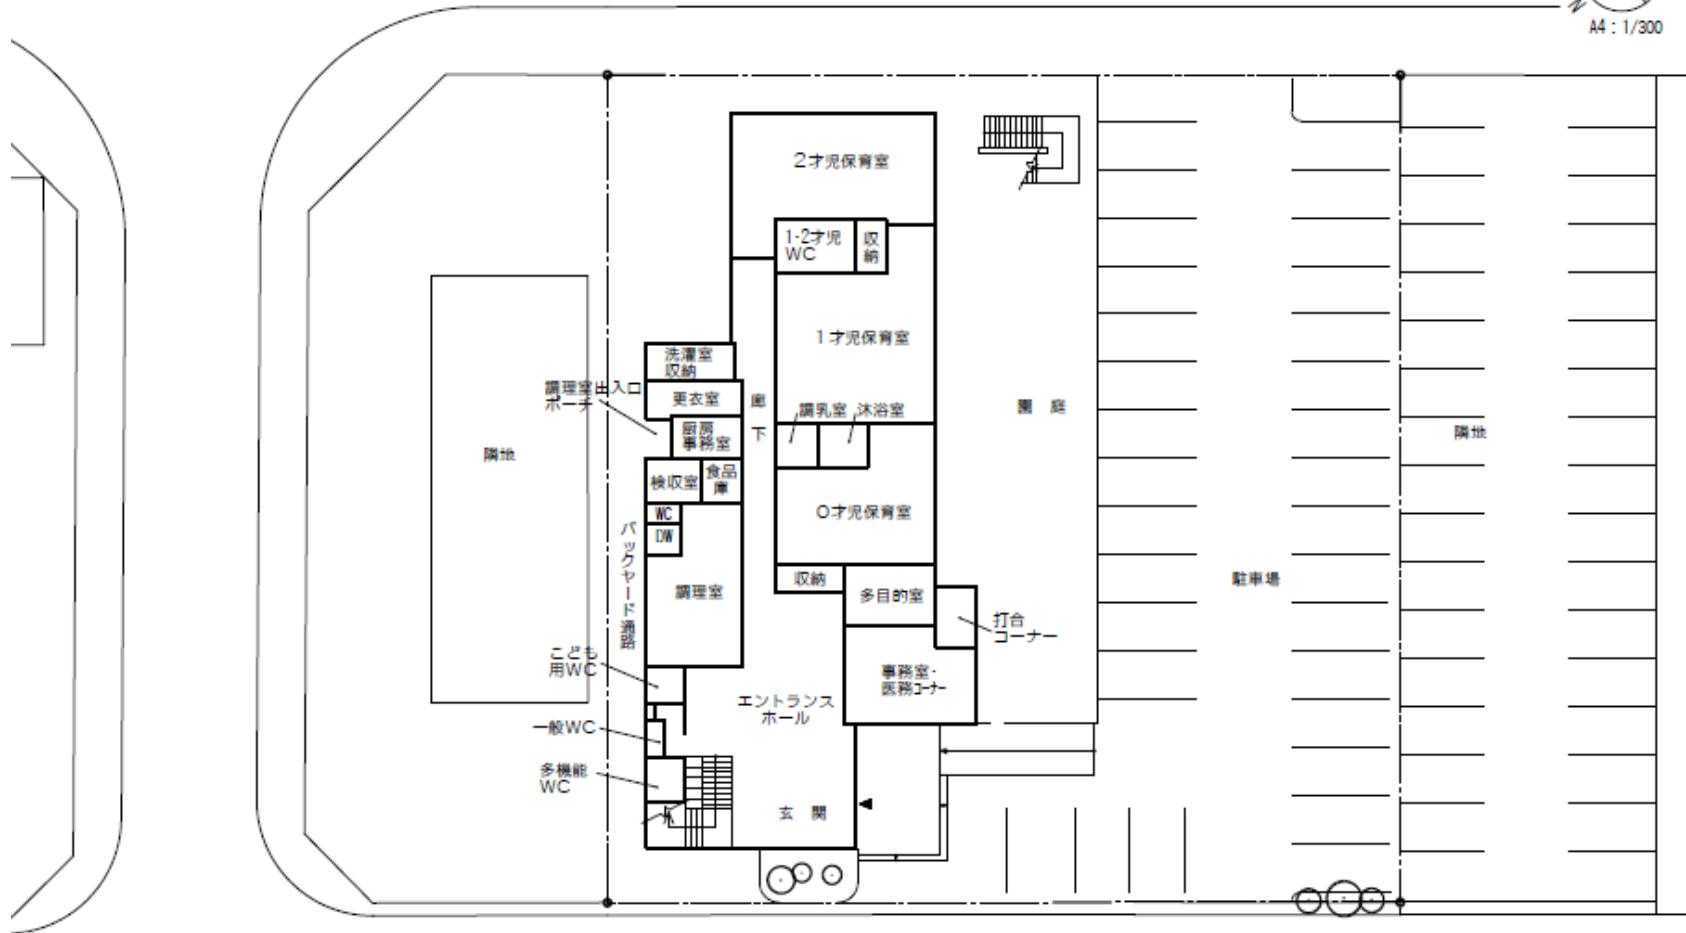


県道

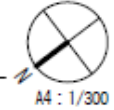

1階平面図

県道

資料 4-1-①

